


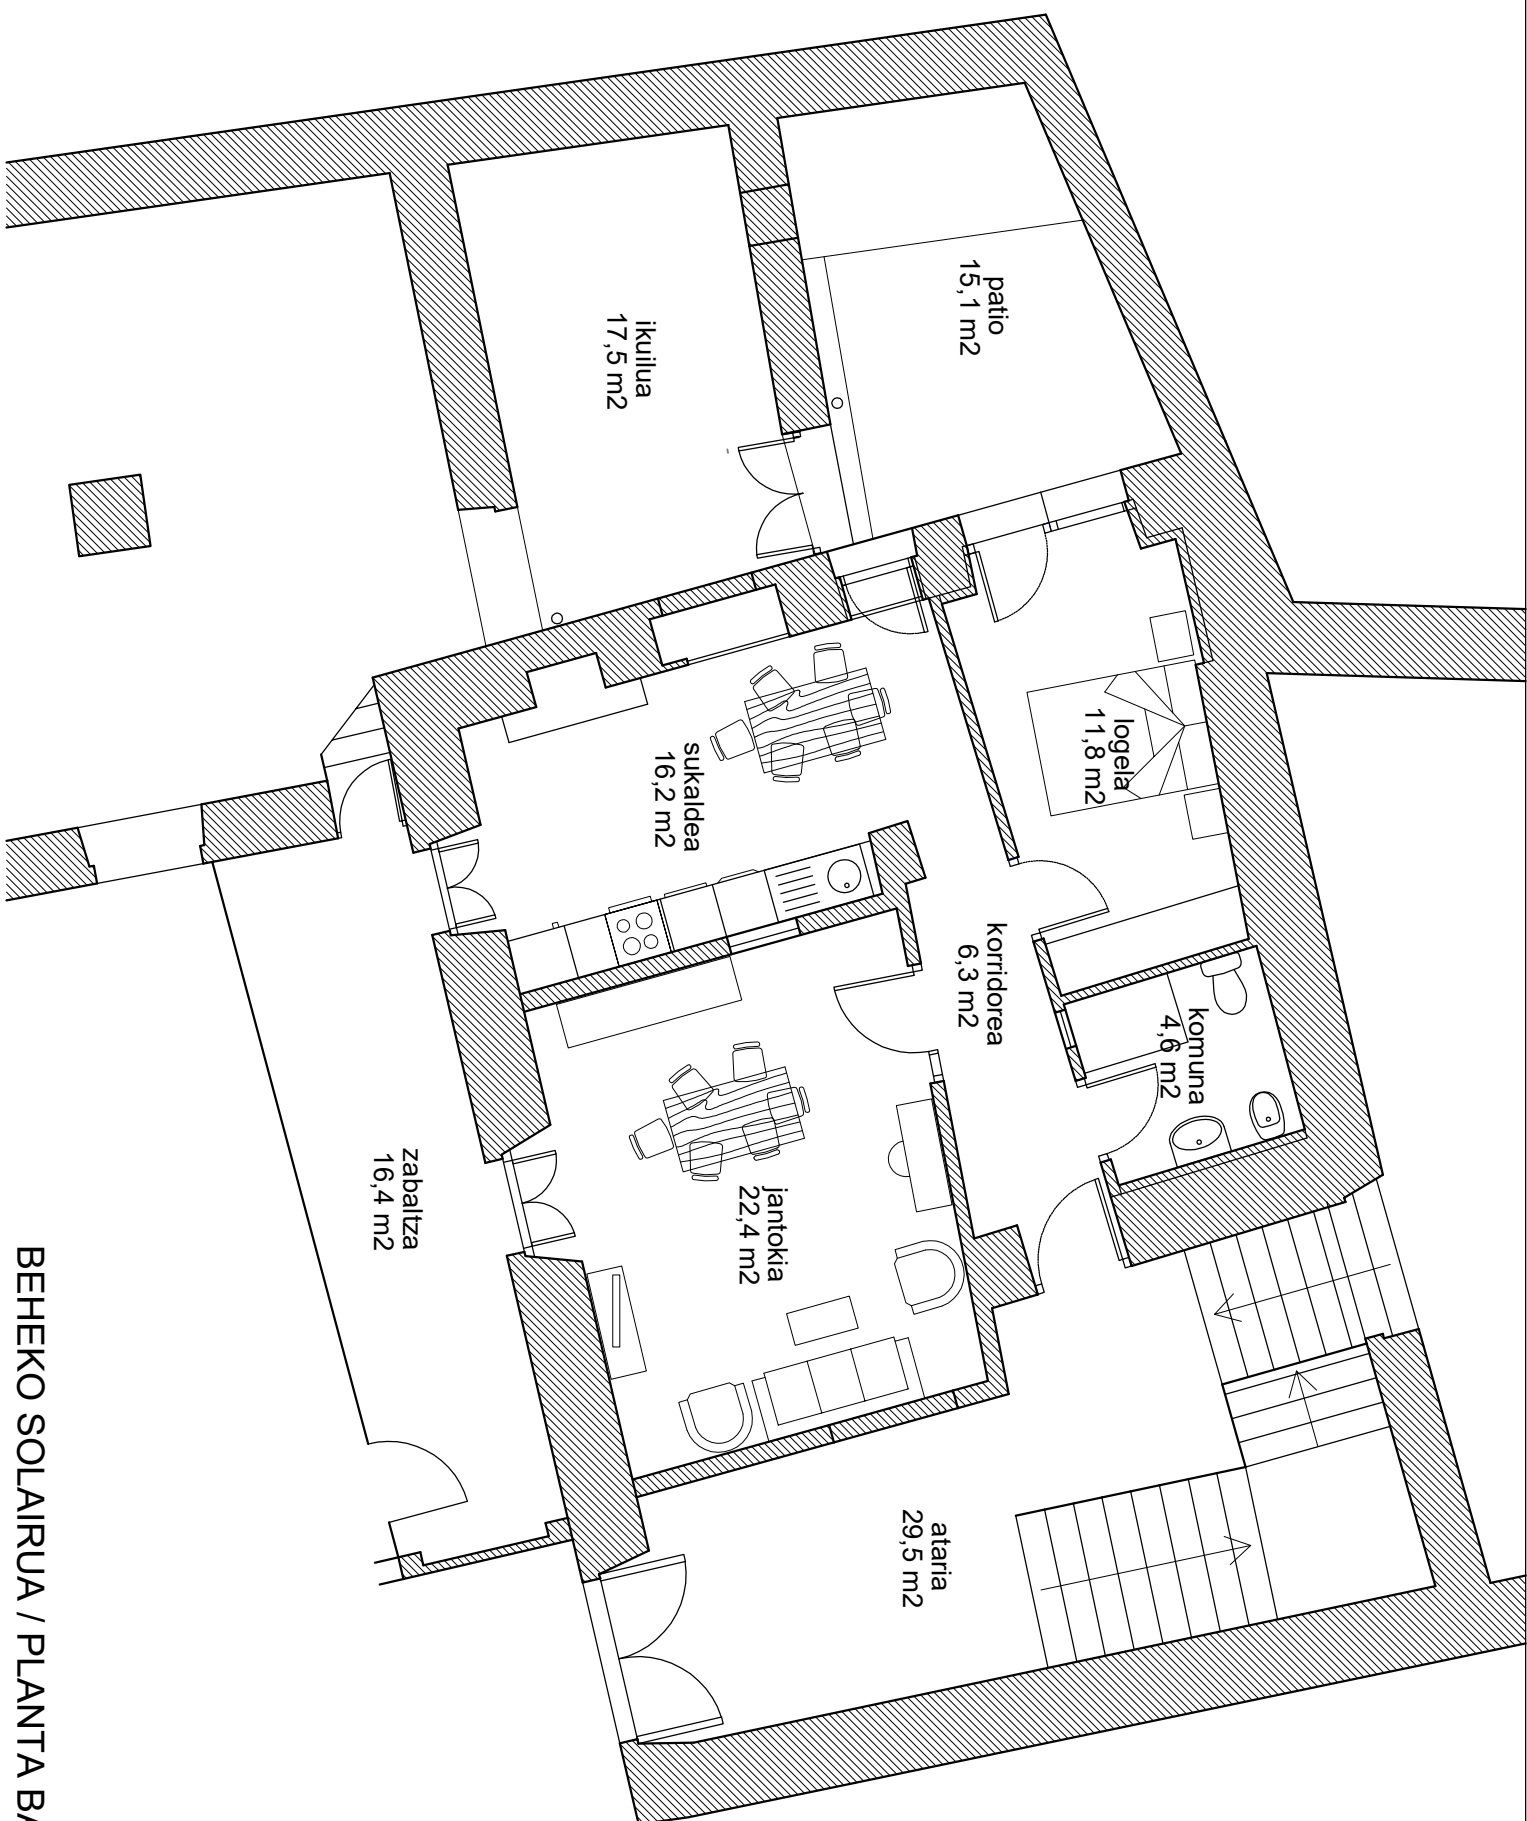

BEHEKO SOLAIRUA / PLANTA BAJA